

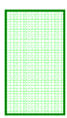


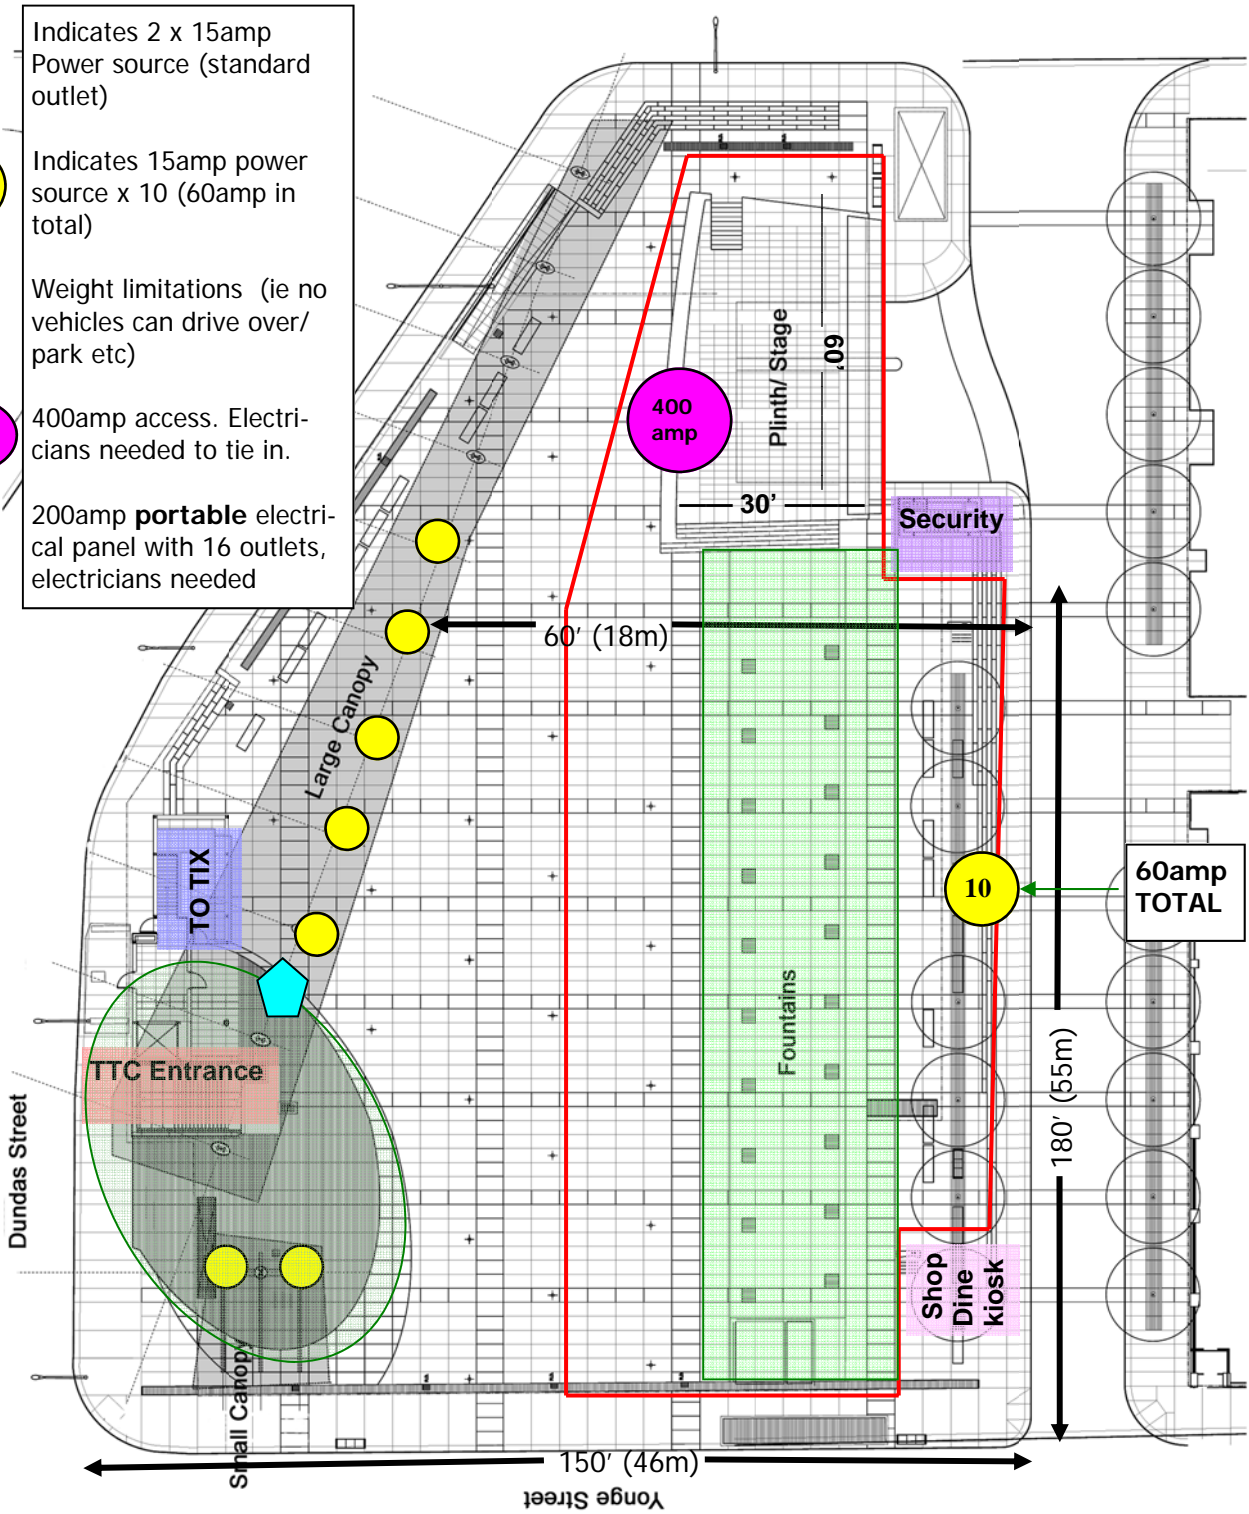


**Schedule "C"**  
**Site plan for event usage**

-  Indicates 2 x 15amp Power source (standard outlet)
-  Indicates 15amp power source x 10 (60amp in total)
-  Weight limitations (ie no vehicles can drive over/ park etc)
-  400amp access. Electricians needed to tie in.
-  200amp **portable** electrical panel with 16 outlets, electricians needed



Event area bounded by red line